



TIPO 1

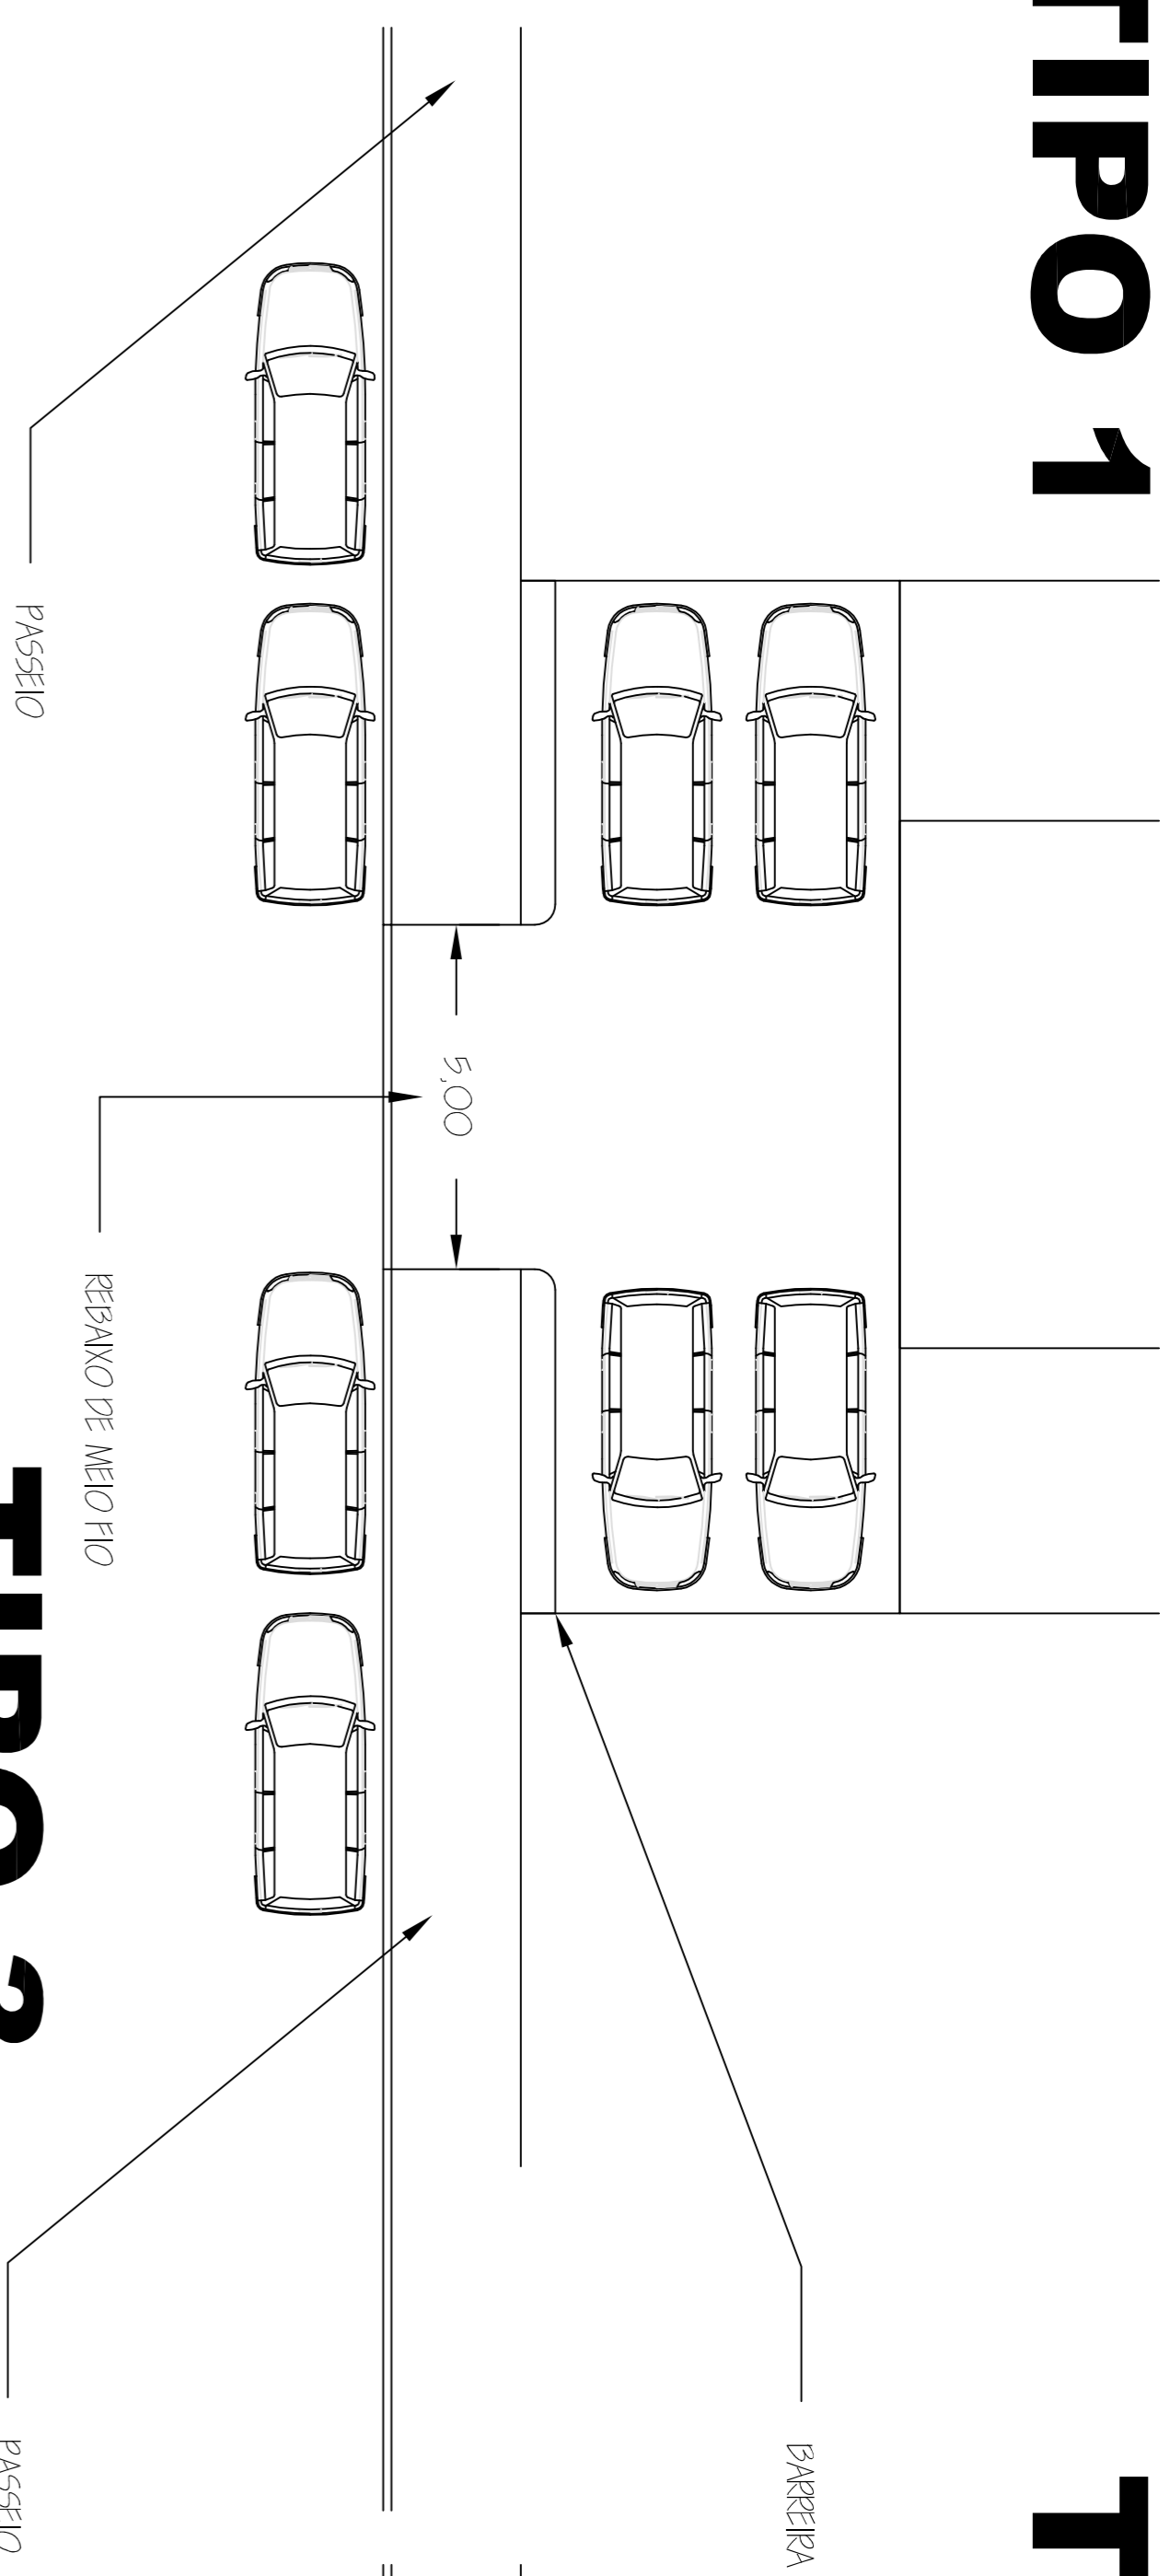


TIPO 2

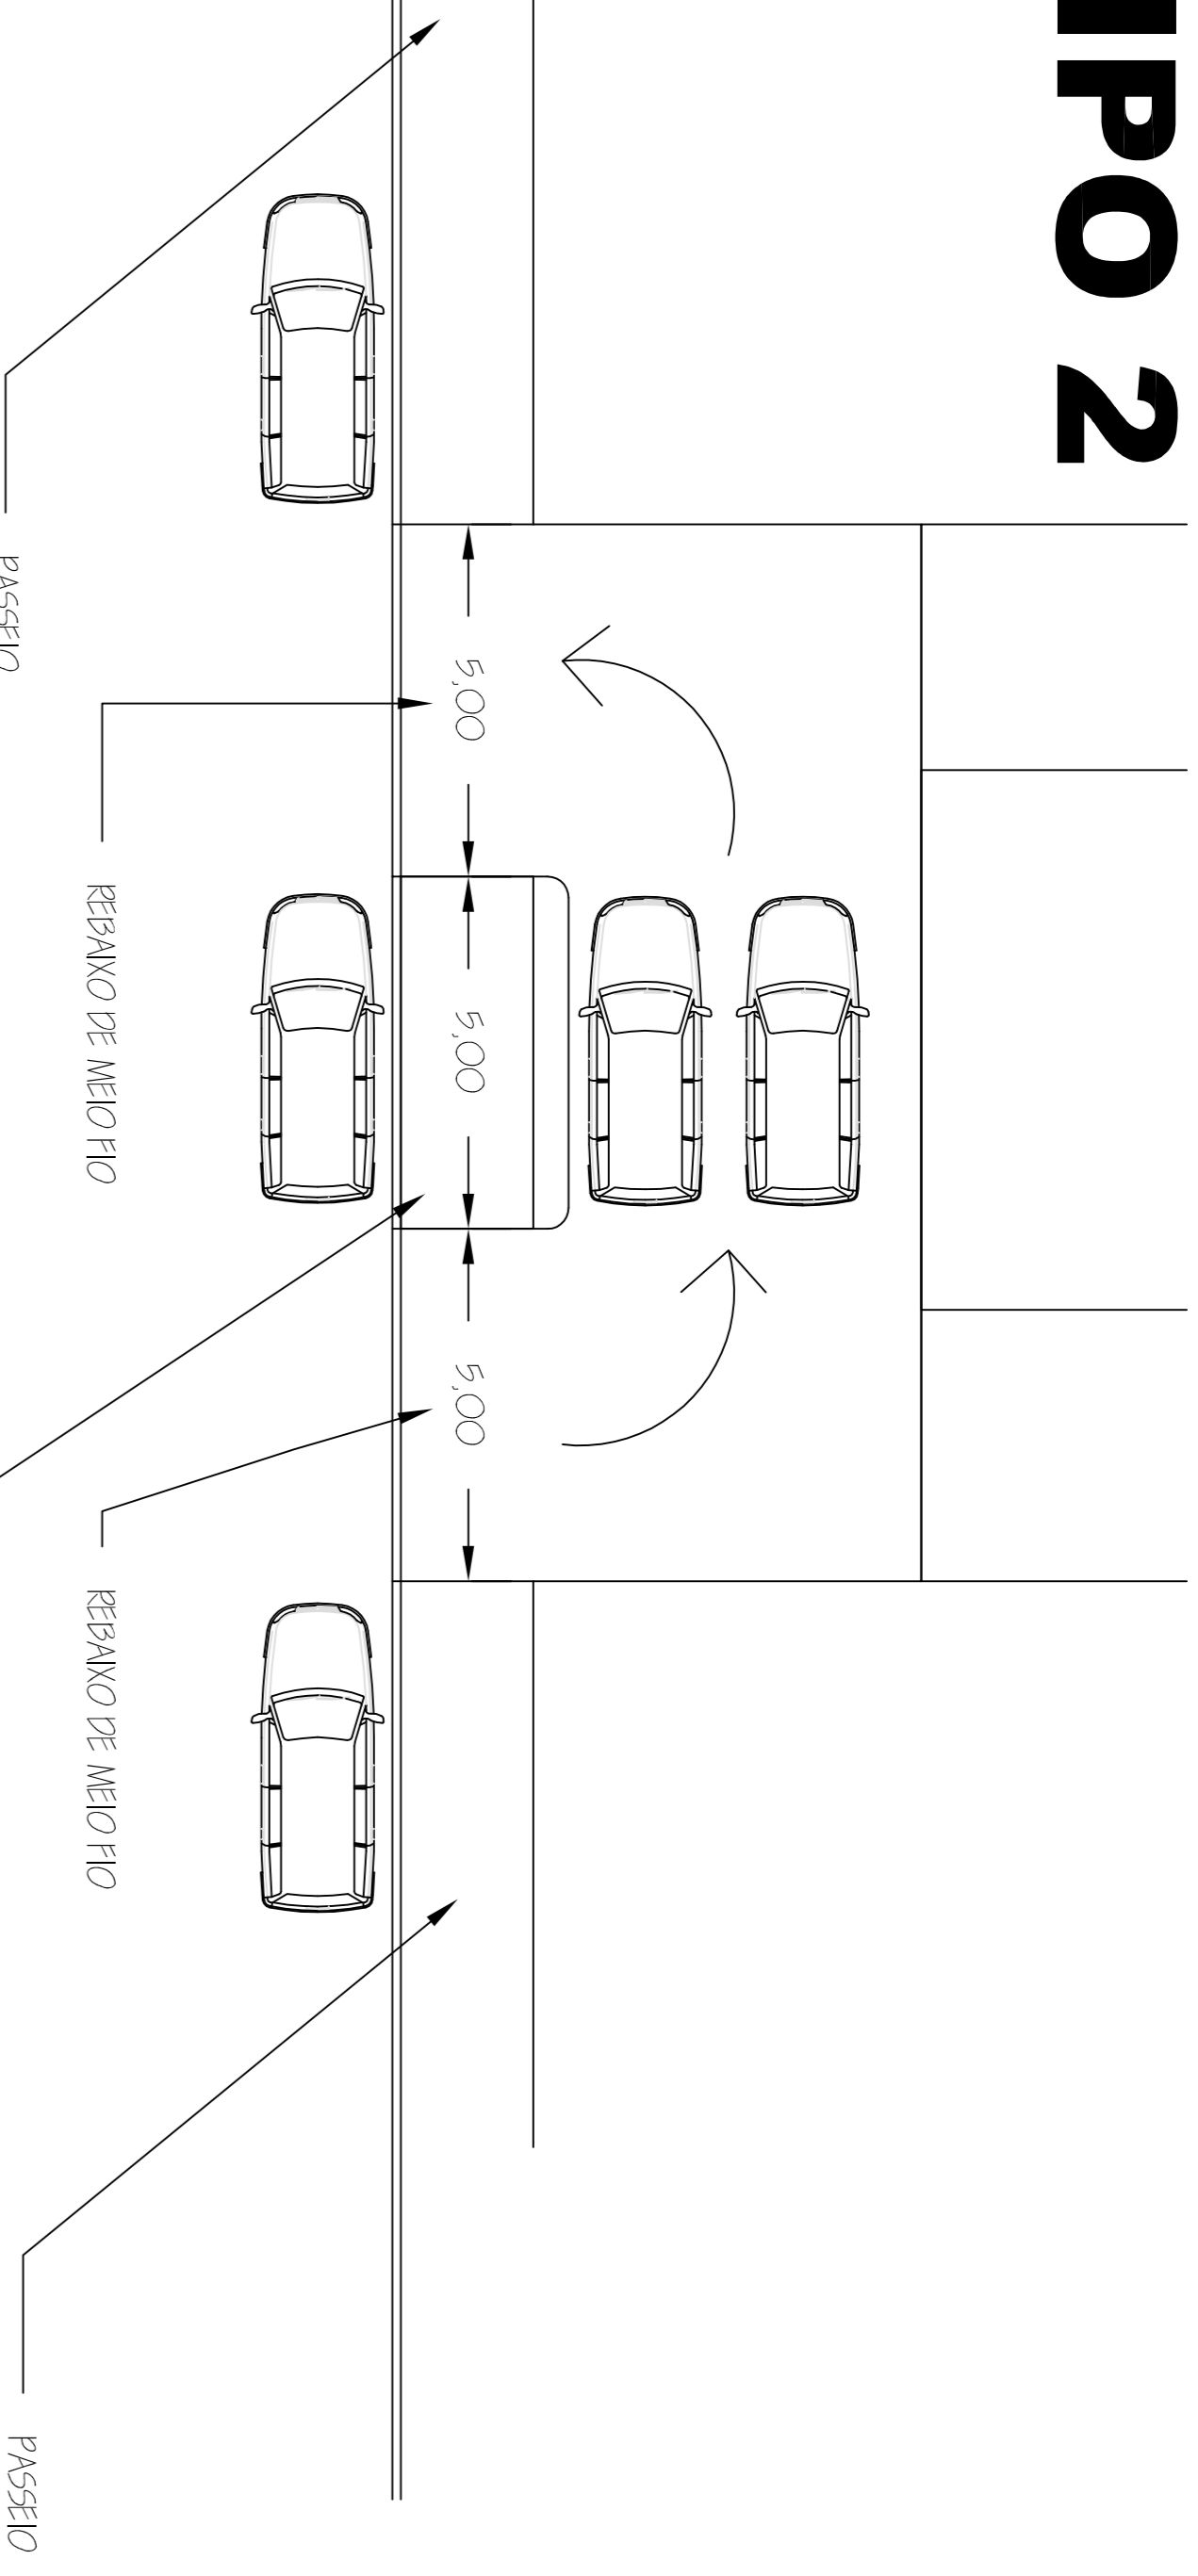


TIPO 3


ESTACIONAMENTO PARA LOTES >= 20,00 METROS

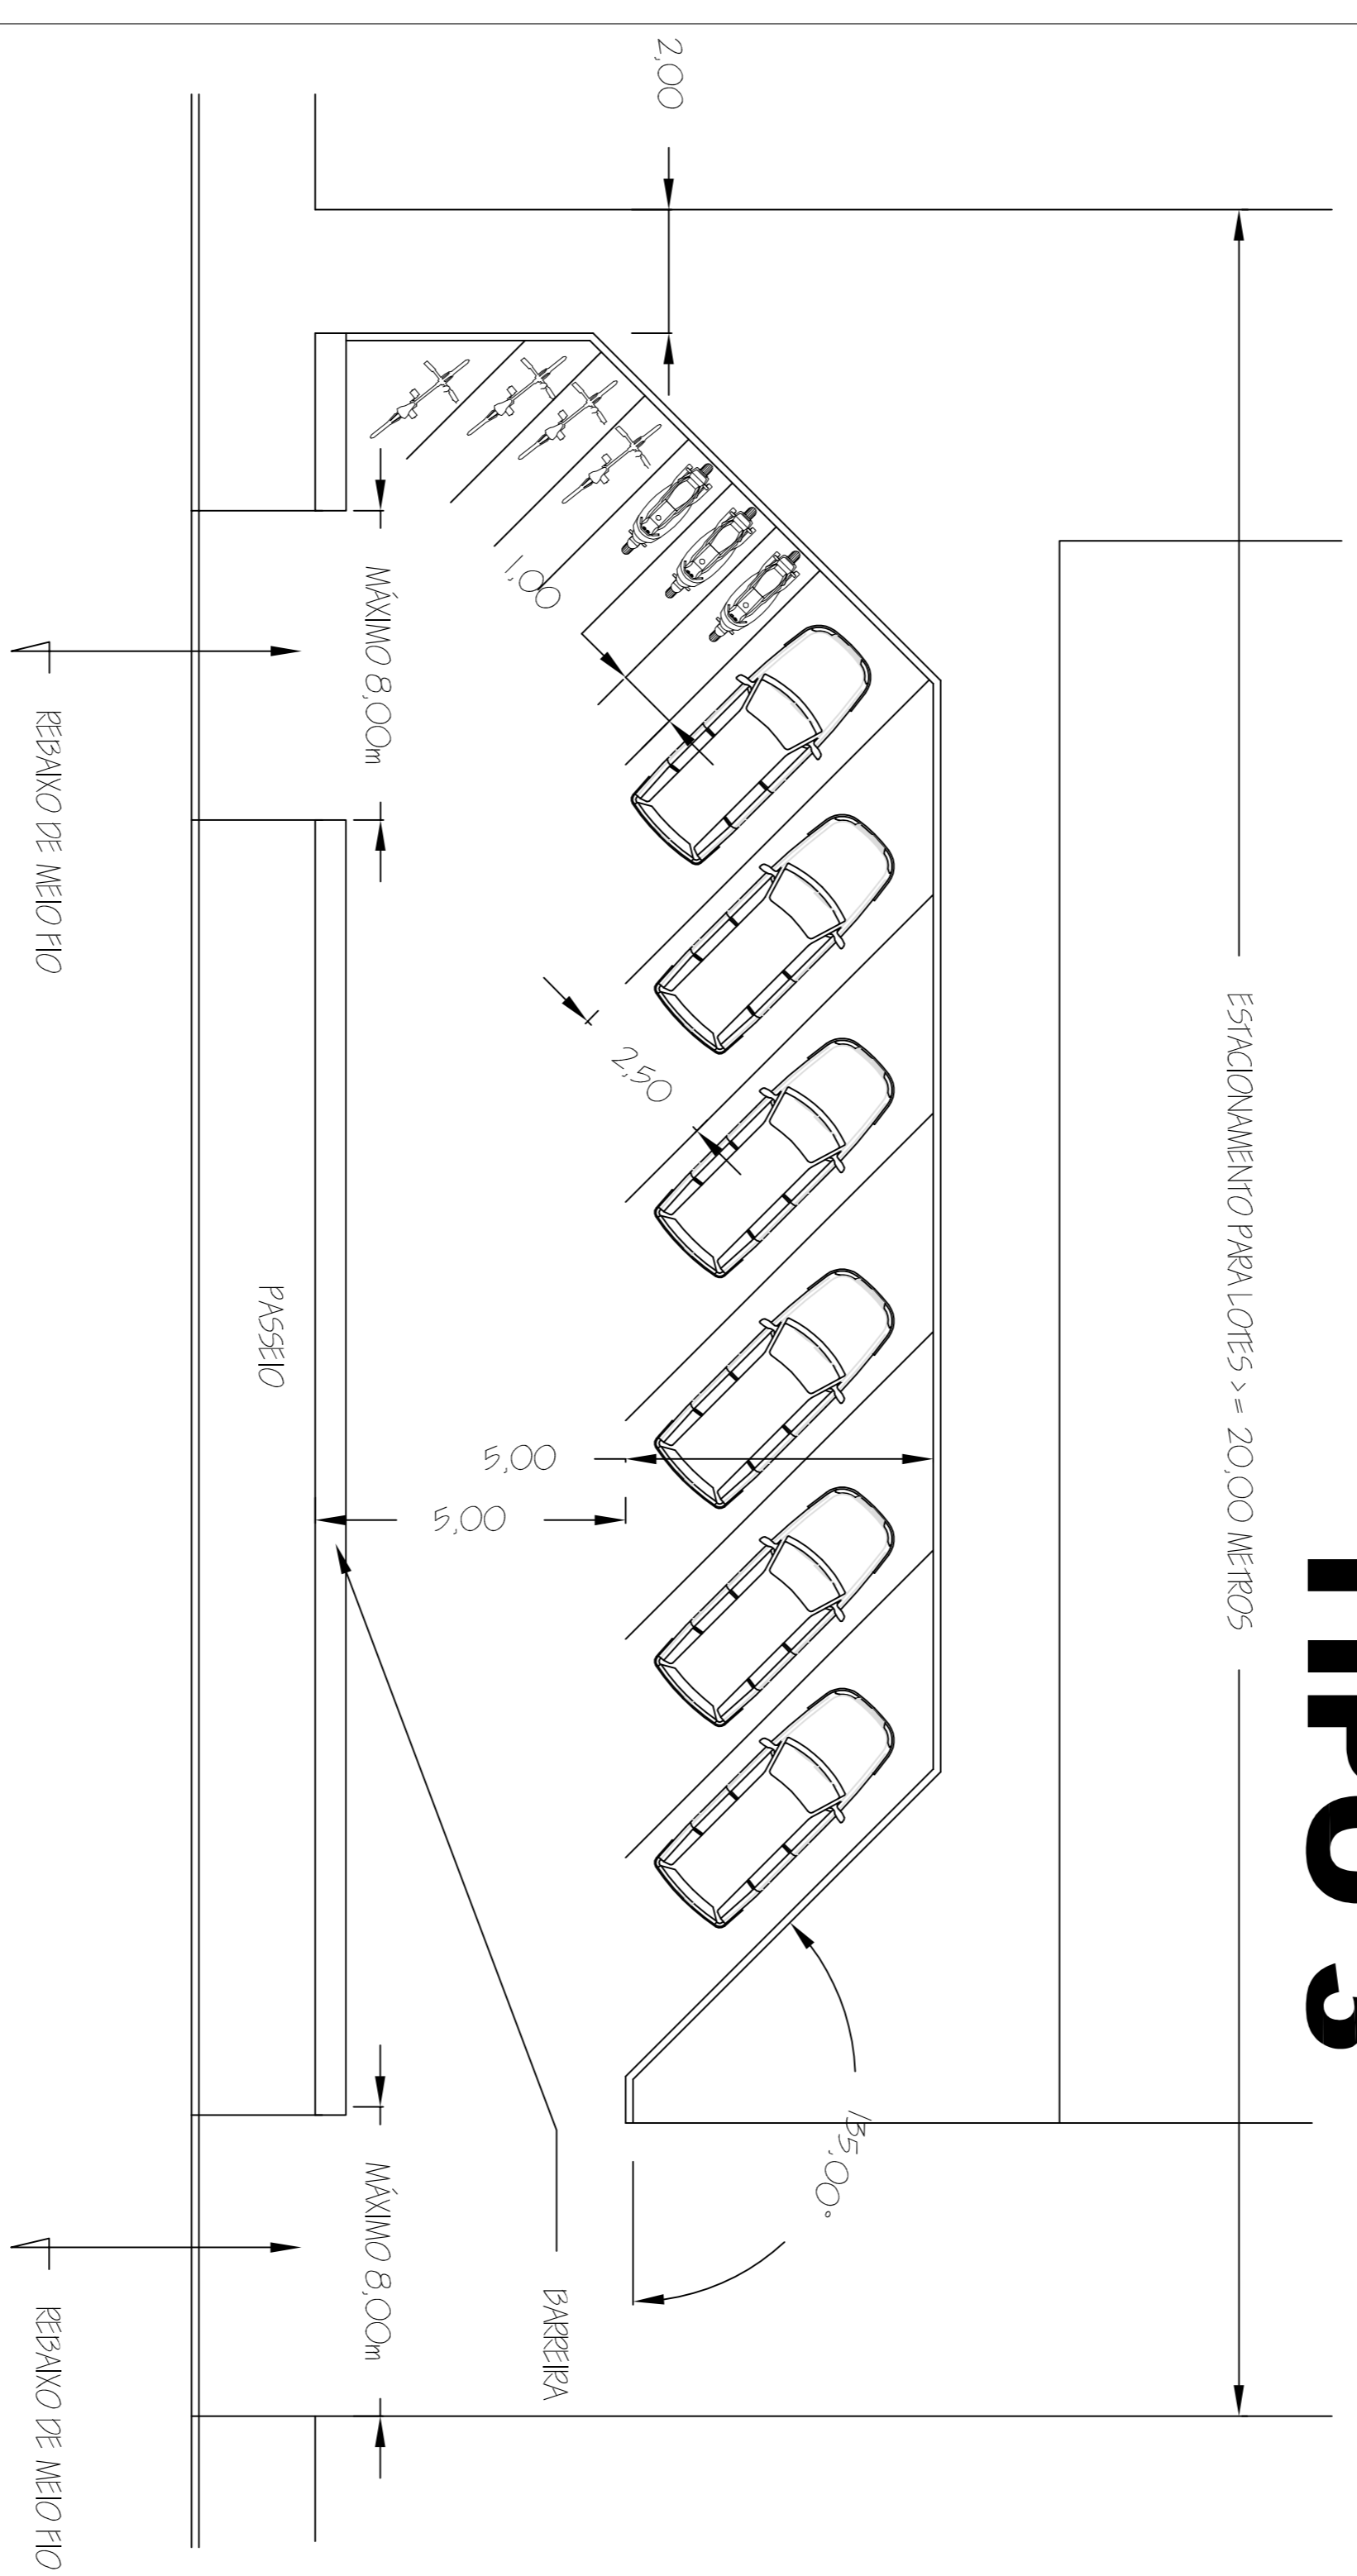

TIPO 5

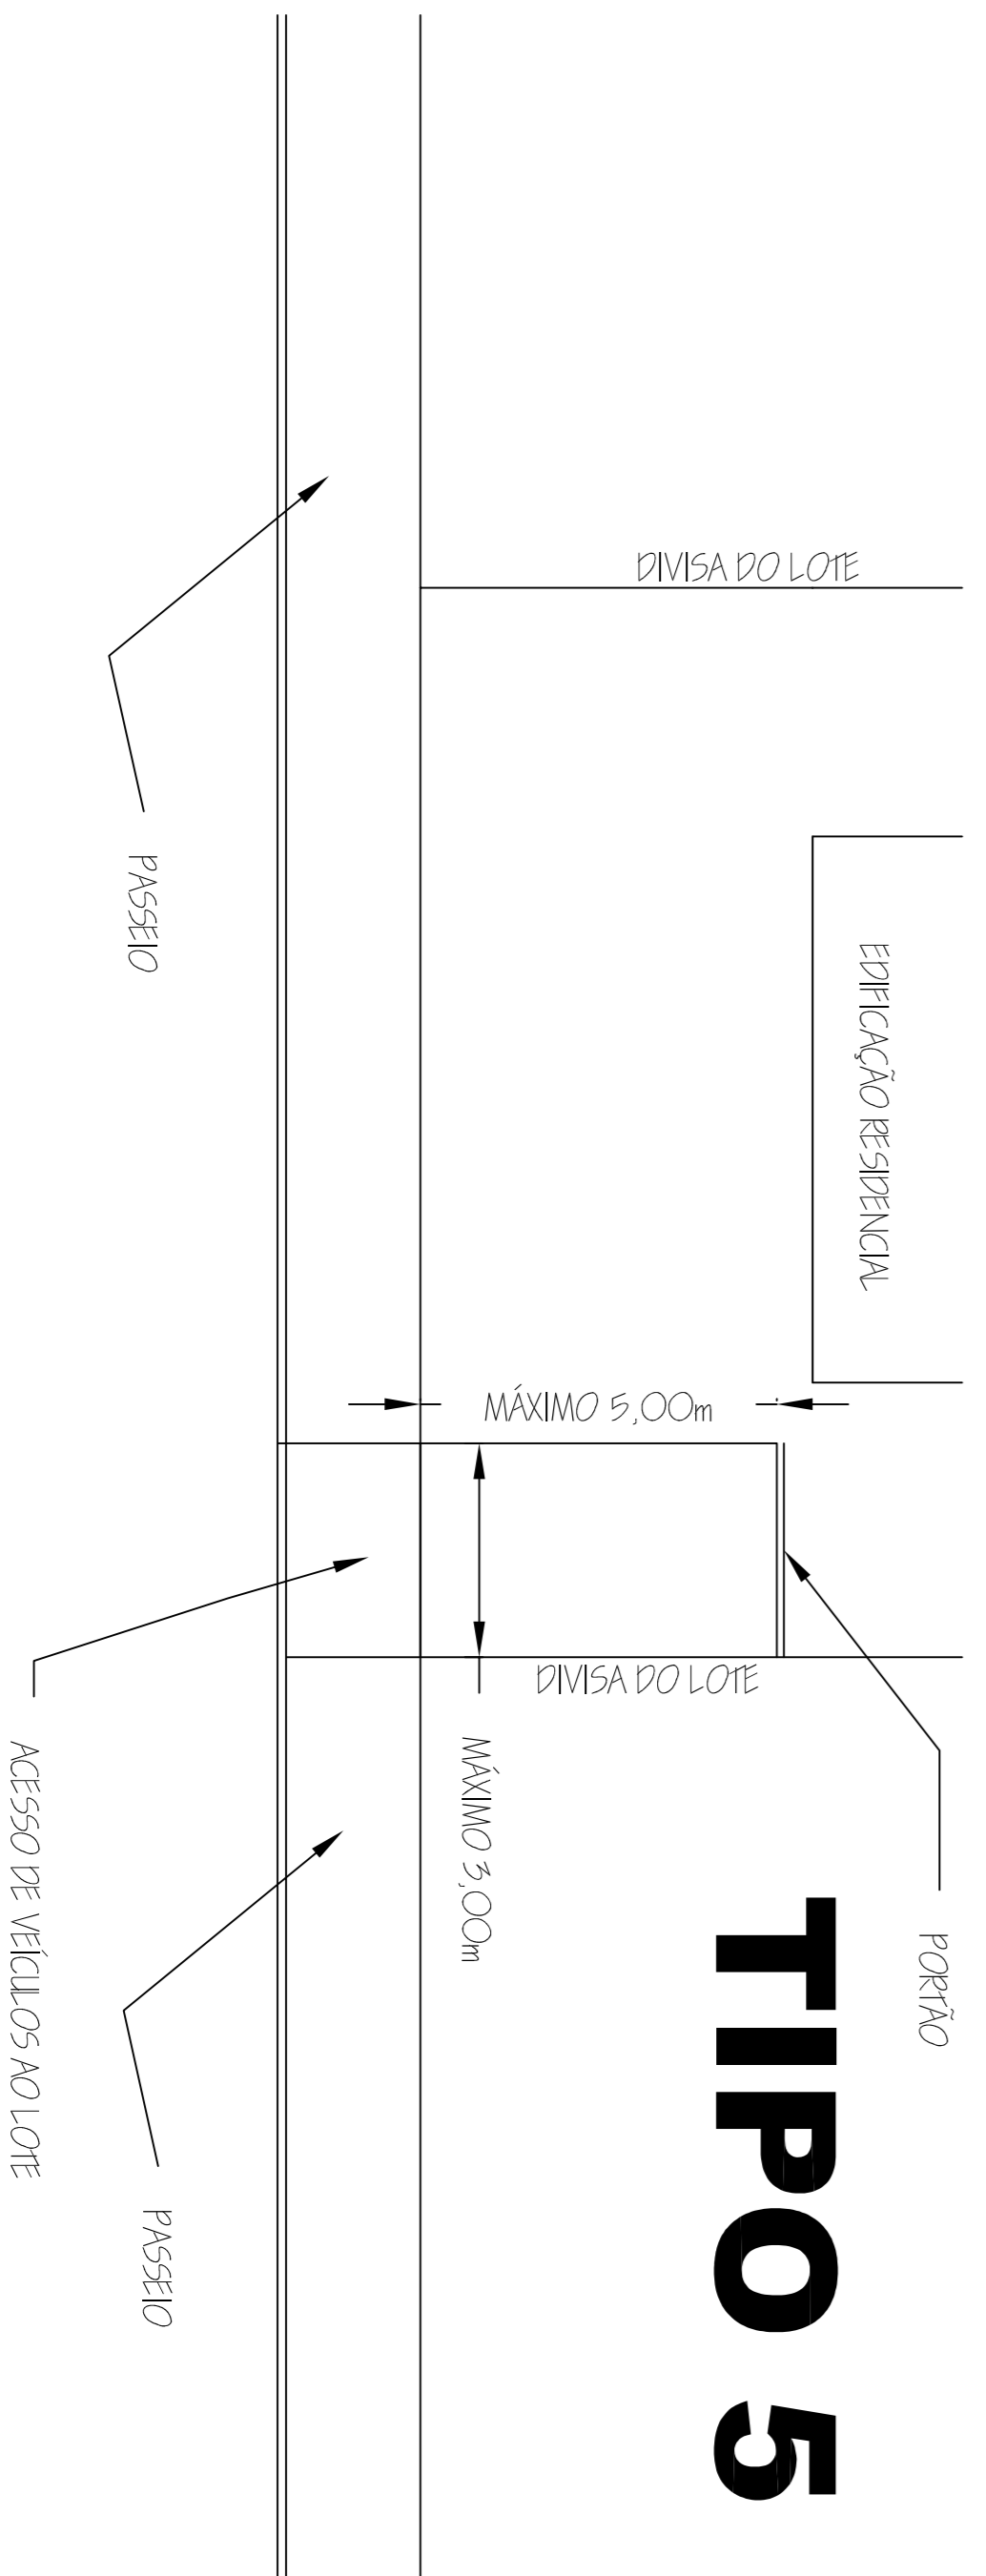

TIPO 4

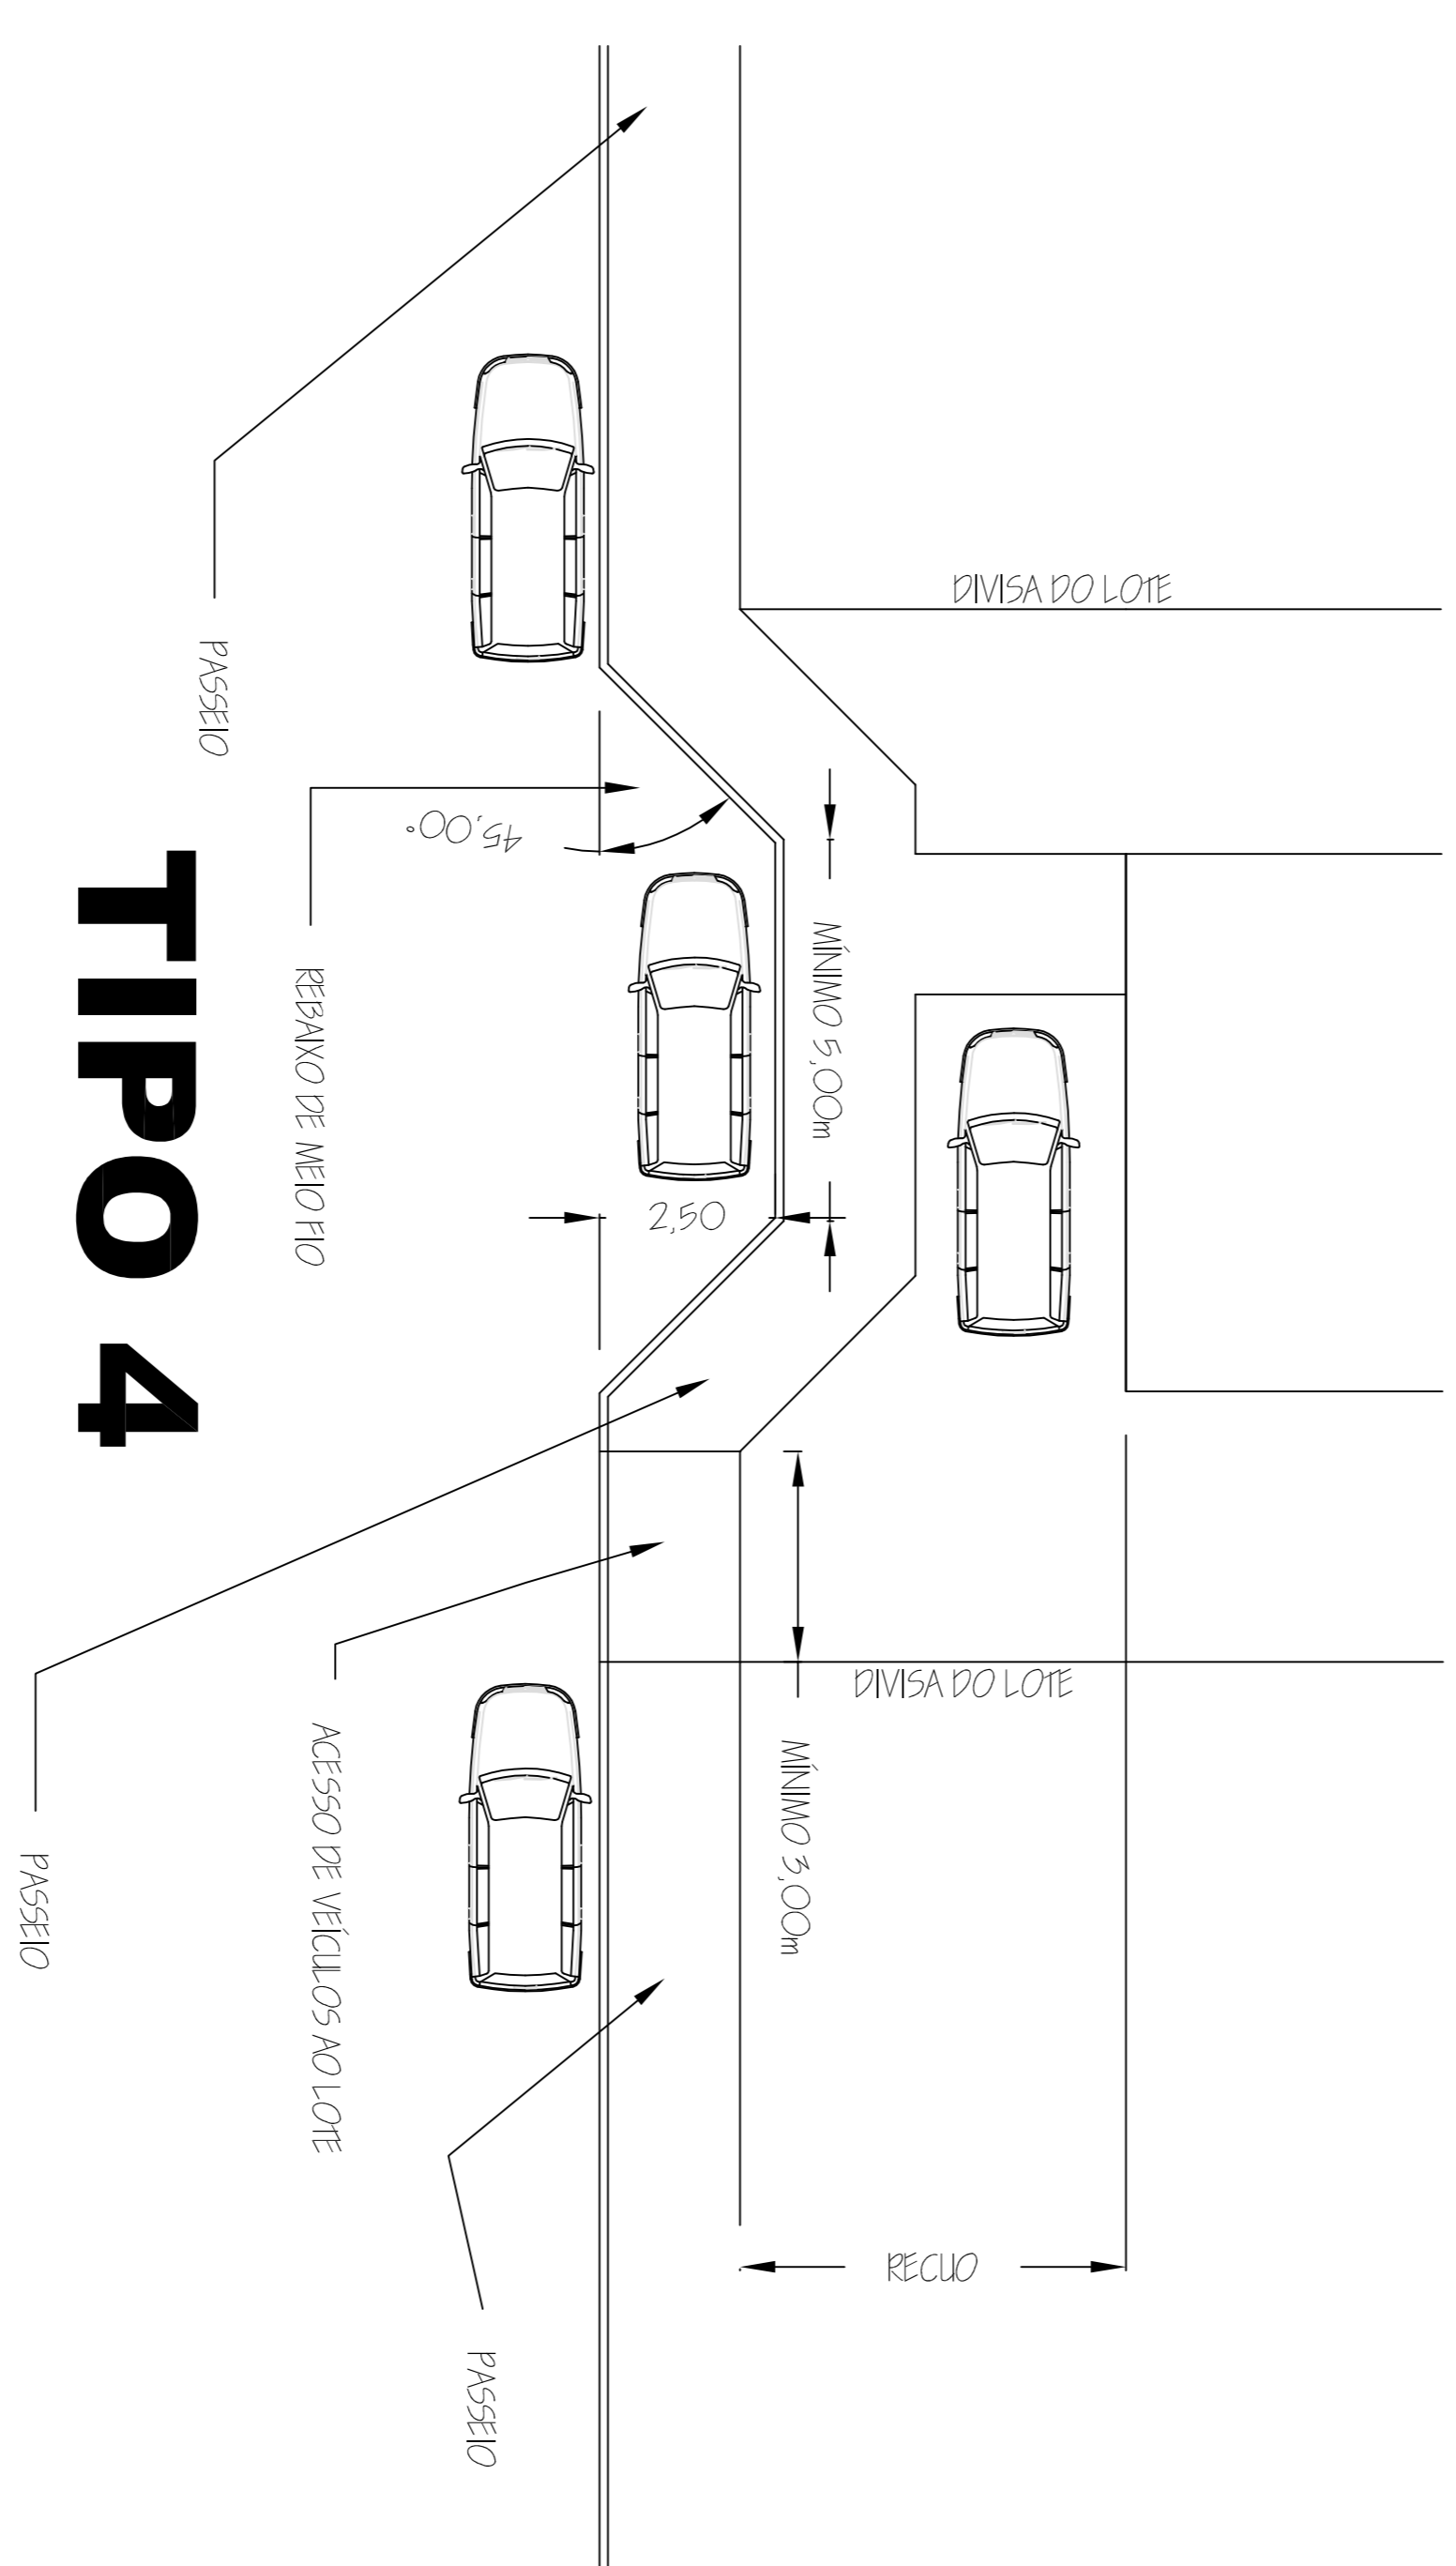

ESTACIONAMENTOS EM RECUOS FRONTAIS

ANEXO Nº

15

ERROR: syntaxerror
OFFENDING COMMAND: --nostringval--

STACK:

/Title
()
/Subject
(D:20081215123744-03'00')
/ModDate
()
/Keywords
(PDFCreator Version 0.9.5)
/Creator
(D:20081215123744-03'00')
/CreationDate
(Norma)
/Author
-mark-